


NEW TITLE TO
BE CREATED FROM
NGL265169

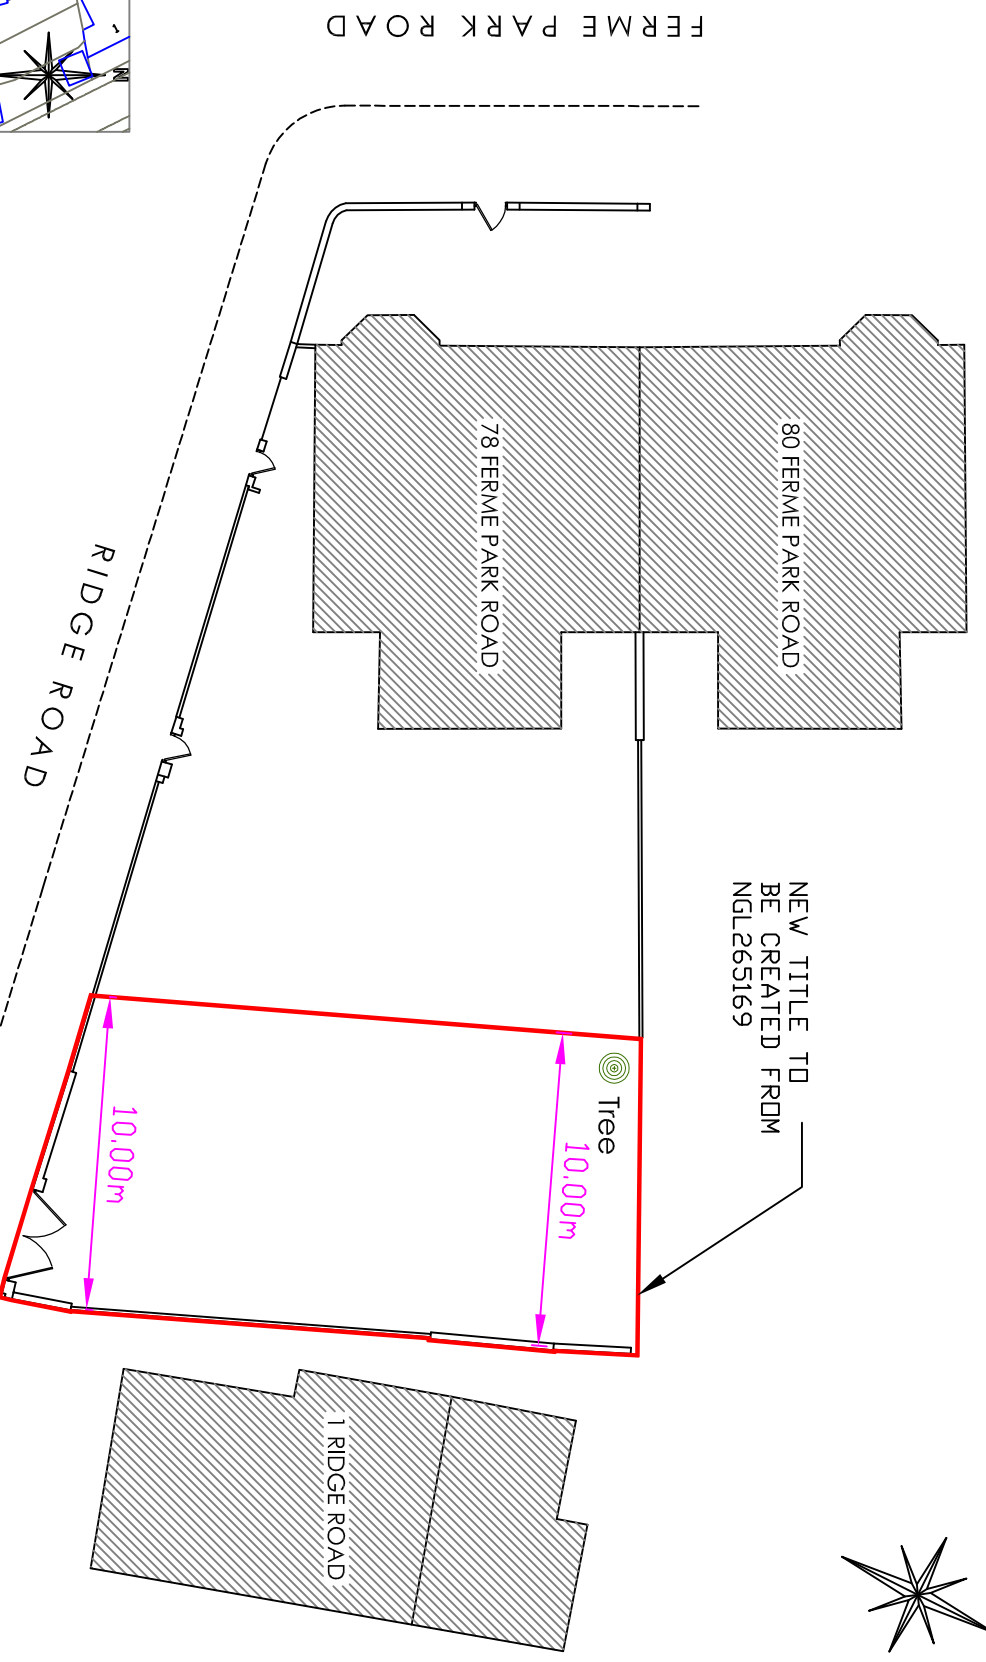



FERME PARK ROAD

RIDGE ROAD

78 FERME PARK ROAD

80 FERME PARK ROAD

1 RIDGE ROAD

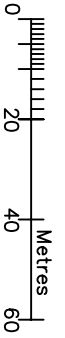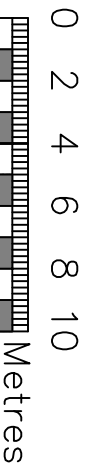

STERLING ENERGY SURVEYS LTD
7 GRAHAM AVENUE, BROXBORNE, HERTS EN10 7DN
TEL 01992 460925 info@sterling-es.co.uk
www.sterling-es.co.uk
REGISTERED IN ENGLAND NO. 6391356

TRANSFER PLAN
78 FERME PARK ROAD
LONDON
N8 9SD

ORIGINAL PAPER SIZE	DATE:	DRAWN BY:
A4	25-11-2021	GV
SCALE:		
1:200		
DRAWING NUMBER	SHEET No.	REV
13759	1	